



CITY OF CRETE
AND TWO MILE ZONING LIMIT
243 EAST 13TH STREET
CRETE, NE 68333

APPLICATION FOR SIGN PERMIT

FEE: \$ NUMBER: DATE:

REAL ESTATE OWNER'S NAME: INSTALLER'S NAME:
REAL ESTATE OWNER'S ADDRESS: INSTALLER'S ADDRESS:
REAL ESTATE OWNER'S PHONE: INSTALLER'S PHONE:
SIGN OWNER'S NAME: SIGN LOCATION:
SIGN OWNER'S ADDRESS: LEGAL DESCRIPTION: LOT:
SIGN OWNER'S PHONE: BLOCK:
CONTACT E-MAIL: ADDITION:

TYPE OF SIGN: ADVERTISING: INFORMATIONAL: DIRECTIONAL:
SIZE OF SIGN: CLEARANCE OF SIGN TO GROUND:
"SIGHT-TRIANGLE" COMPLIANT: OVERALL HEIGHT OF SIGN:

CONSTRUCTION MATERIAL TO BE USED:

WILL SIGN BE ILLUMINATED? YES NO

ELECTRICIAN'S NAME:

ELECTRICIAN'S ADDRESS:

ELECTRICIAN'S PHONE:

WILL SIGN PROJECT BEYOND THE PROPERTY LINE? YES NO # OF FEET?

WILL SUPPORT FOR SIGN BE LOCATED ON PUBLIC PROPERTY? YES NO

IS A STATE OF NEBRASKA SIGN PERMIT REQUIRED? YES NO
(HIGHWAY FRONTAGE)

SIGNATURE OF APPLICANT:

SIGNATURE OF BUILDING INSPECTOR:


* PERMIT IS INVALID WITHOUT ATTACHED, APPROVED SITE PLAN AND DIAGRAM.

REFER TO CRETE MUNICIPAL CODE SIGN REQUIREMENTS, SECTION 11-519.01

LAST UPDATED ON 6/21/17.

PLOT PLAN

↑
NORTH



Please show location of sign or signs on the property, relative to all property lines. Any encroachment or overhang beyond the property lines **will** require an additional permit or variance. Questions? E-mail rsueper@crete-ne.gov .