



CITY OF CRETE
AND TWO MILE ZONING LIMIT
243 EAST 13TH STREET
CRETE, NE 68333

APPLICATION FOR SIGN PERMIT

FEE: \$ _____ NUMBER: _____ DATE: _____

REAL ESTATE OWNER'S NAME: _____ INSTALLER'S NAME: _____

REAL ESTATE OWNER'S ADDRESS: _____ INSTALLER'S ADDRESS: _____

REAL ESTATE OWNER'S PHONE: _____ INSTALLER'S PHONE: _____

SIGN OWNER'S NAME: _____ SIGN LOCATION: _____

SIGN OWNER'S ADDRESS: _____ LEGAL DESCRIPTION: LOT: _____

SIGN OWNER'S PHONE: _____ BLOCK: _____

CONTACT E-MAIL: _____ ADDITION: _____

TYPE OF SIGN: ADVERTISING: _____ INFORMATIONAL: _____ DIRECTIONAL: _____

SIZE OF SIGN: _____ CLEARANCE OF SIGN TO GROUND: _____

"SIGHT-TRIANGLE" COMPLIANT: _____ OVERALL HEIGHT OF SIGN: _____

CONSTRUCTION MATERIAL TO BE USED: _____

WILL SIGN BE ILLUMINATED? YES _____ NO _____

ELECTRICIAN'S NAME: _____

ELECTRICIAN'S ADDRESS: _____

ELECTRICIAN'S PHONE: _____

WILL SIGN PROJECT BEYOND THE PROPERTY LINE? YES _____ NO _____ # OF FEET? _____

WILL SUPPORT FOR SIGN BE LOCATED ON PUBLIC PROPERTY? YES _____ NO _____

IS A STATE OF NEBRASKA SIGN PERMIT REQUIRED?
(HIGHWAY FRONTAGE) YES _____ NO _____

SIGNATURE OF APPLICANT: _____

SIGNATURE OF BUILDING INSPECTOR: _____


* PERMIT IS INVALID WITHOUT ATTACHED, APPROVED SITE PLAN AND DIAGRAM.

REFER TO CRETE MUNICIPAL CODE SIGN REQUIREMENTS, SECTION 11-519.01

LAST UPDATED ON 6/21/17.

PLOT PLAN

↑
NORTH



Please show location of sign or signs on the property, relative to all property lines. Any encroachment or overhang beyond the property lines **will** require an additional permit or variance. Questions? Email: brad.bailey@crete.ne.gov